





1. Provide plot plan showing the location of all existing buildings on lot with dimensions to property lines and between buildings.
2. Carport to observe a minimum of 5' distance to property lines and/or building separation.
3. The carport structure comply with all the requirements of the San Bernardino County Development Code.
4. All bolting at the knee braces to the column or beam shall be by through bolting only.
5. Not designed to be enclosed-additional engineering analysis will be required if enclosed.

DISCLAIMER:

Alternative carport designs may be possible when provided with an engineered analysis. Use of this conventional standard s design is at the user's risk and carries no implied or inferred guarantee against failure or defects.

****NOT FOR USE IN AREAS SUBJECT TO SNOW LOADS AND/OR FIRE SAFETY OVERLAYS****

 www.sbcounty.gov	SB County Detached Carport	Title	
		Project number	Project Number
		Date	Issue Date
		Drawn by	Author
		Checked by	Checker
			Scale
			A101

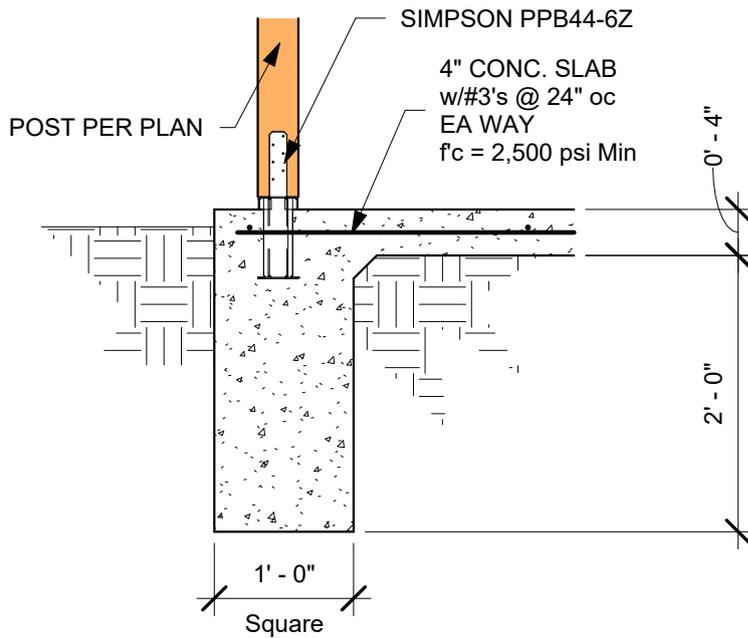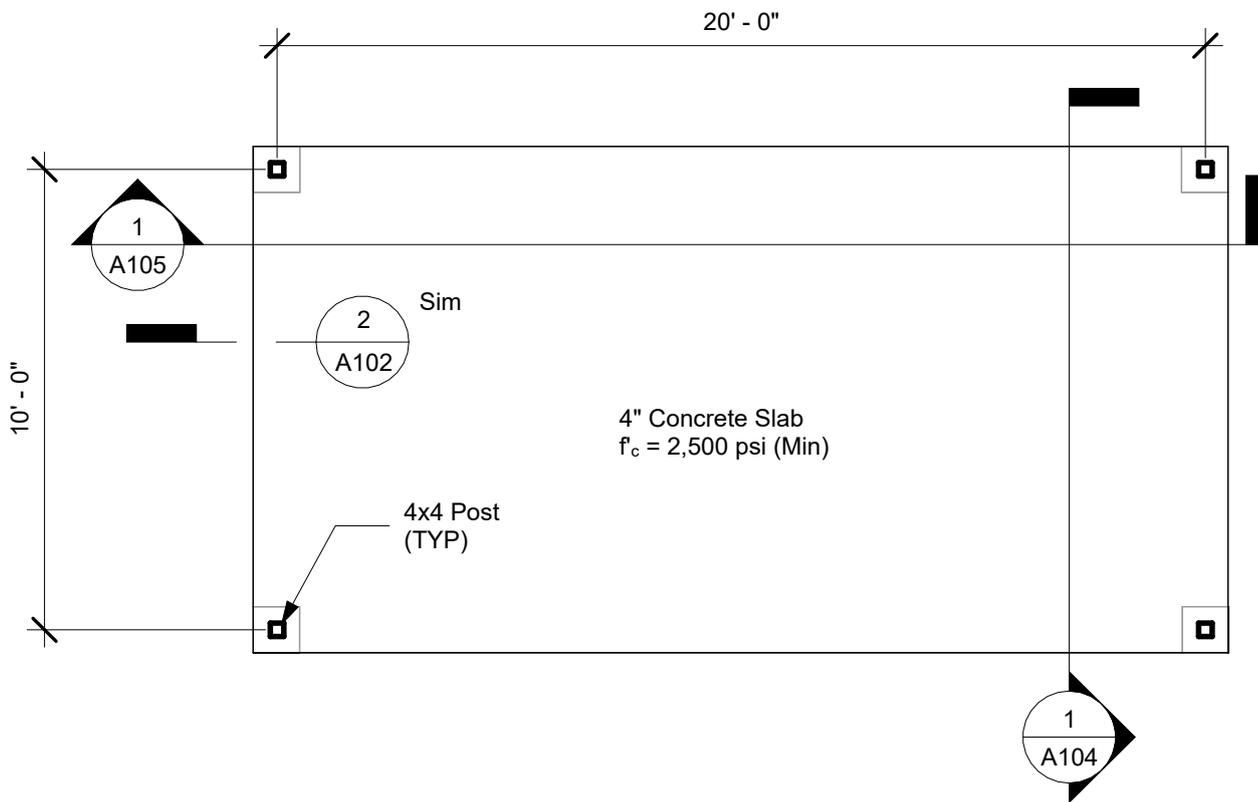

② Foundation Detail
3/4" = 1'-0"




www.sbcounty.gov


SB County
Detached
Carport

Foundation Plan

Project number	Project Number	A102
Date	Issue Date	
Drawn by	Author	
Checked by	Checker	Scale As indicated

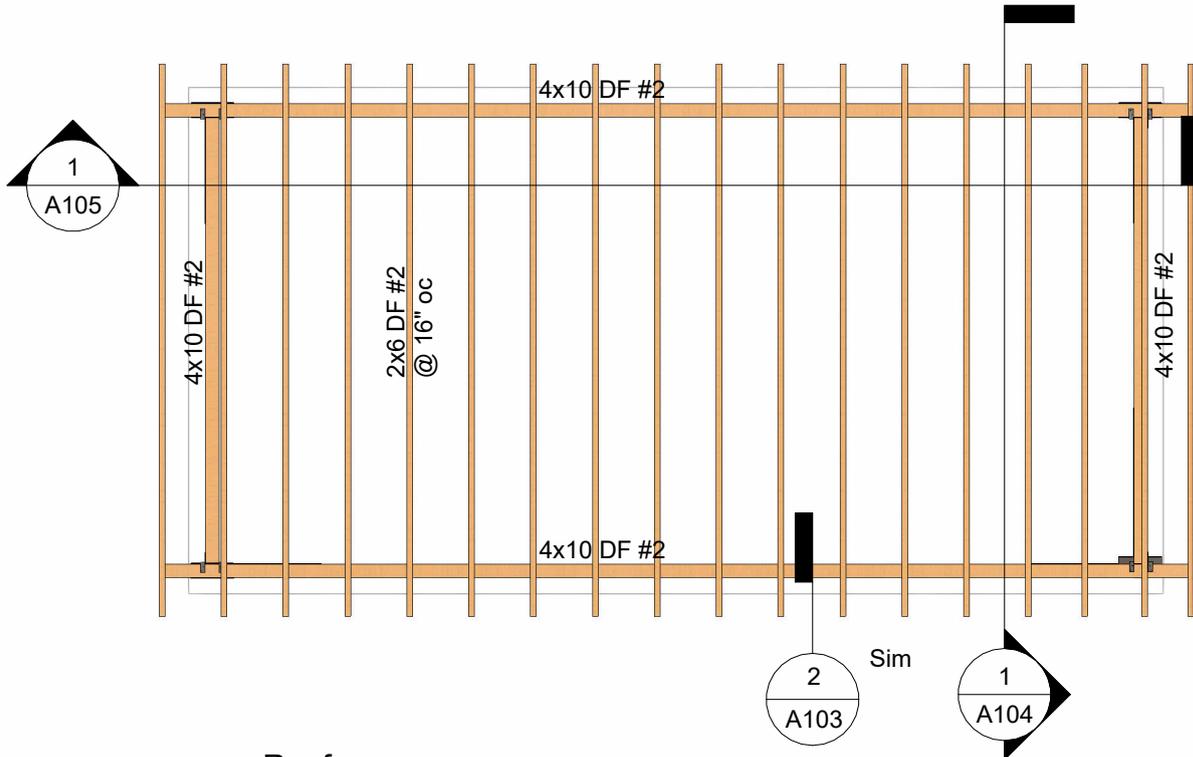

① Roof
1/4" = 1'-0"

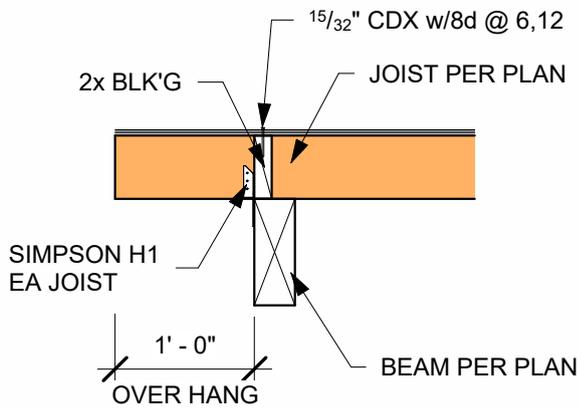

② Joist/Beam Detail
3/4" = 1'-0"




www.sbcounty.gov


SB County Detached Carport

Framing Plan

Project number	Project Number	A103
Date	Issue Date	
Drawn by	Author	
Checked by	Checker	Scale As indicated

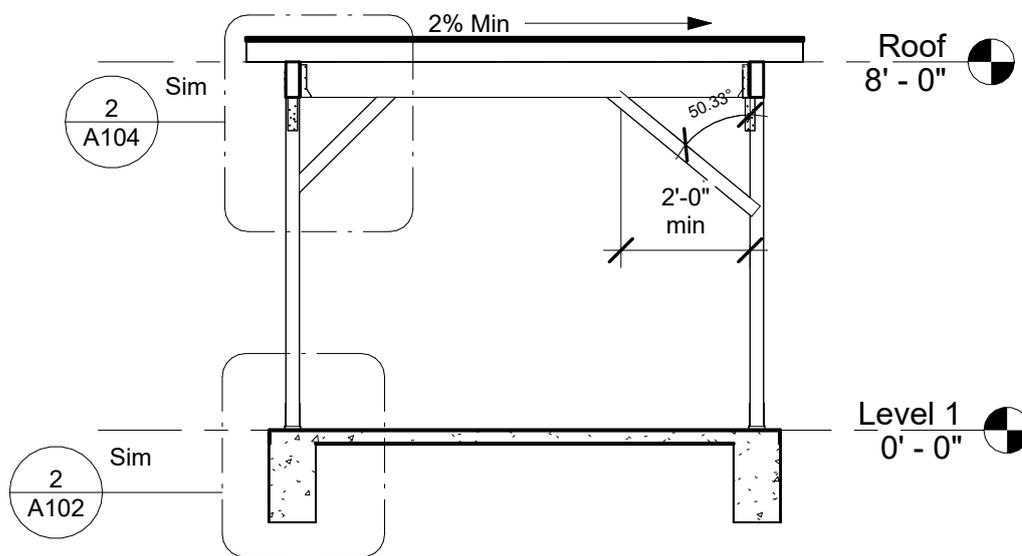

1 Section 1
1/4" = 1'-0"

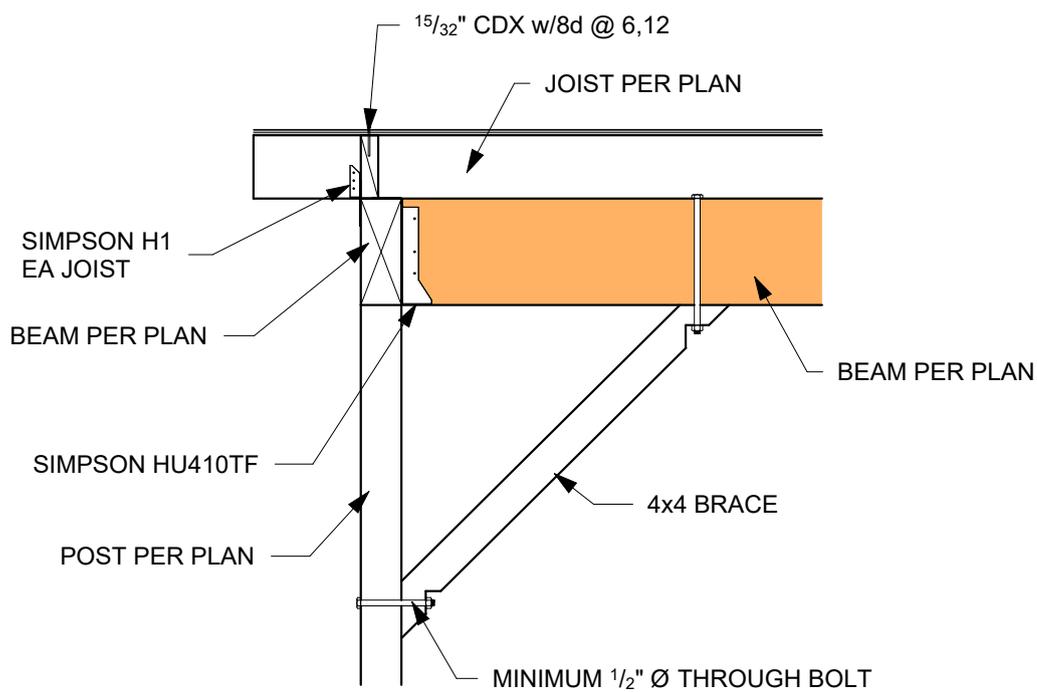

2 Knee Brace Detail
3/4" = 1'-0"




www.sbcounty.gov


SB County
Detached
Carport

Transverse Section

Project number	Project Number	A104
Date	Issue Date	
Drawn by	Author	
Checked by	Checker	Scale As indicated

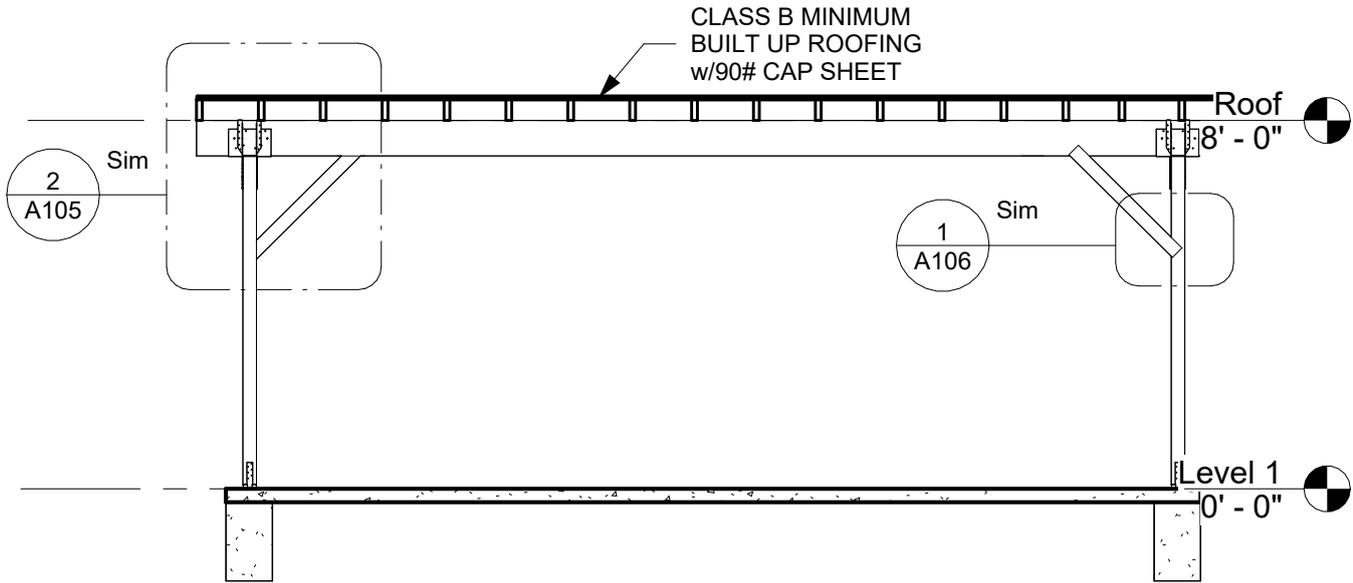

1 Section 2
1/4" = 1'-0"

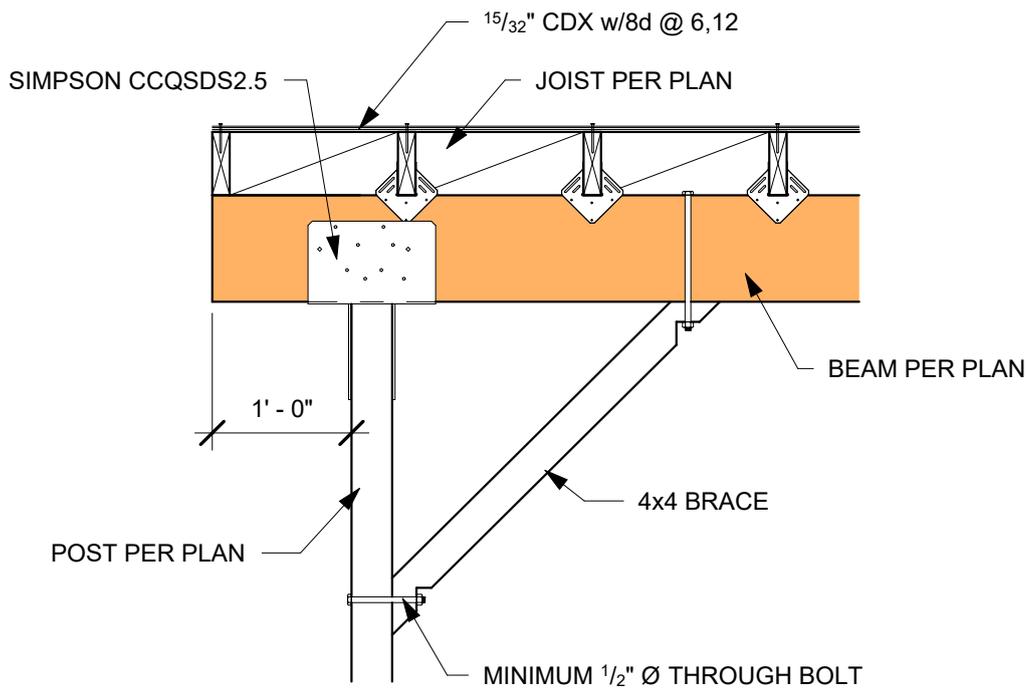

2 Post to Beam Detail
3/4" = 1'-0"




www.sbcounty.gov

SB County
Detached
Carport

Longitudinal Section

Project number	Project Number	A105
Date	Issue Date	
Drawn by	Author	
Checked by	Checker	Scale As indicated

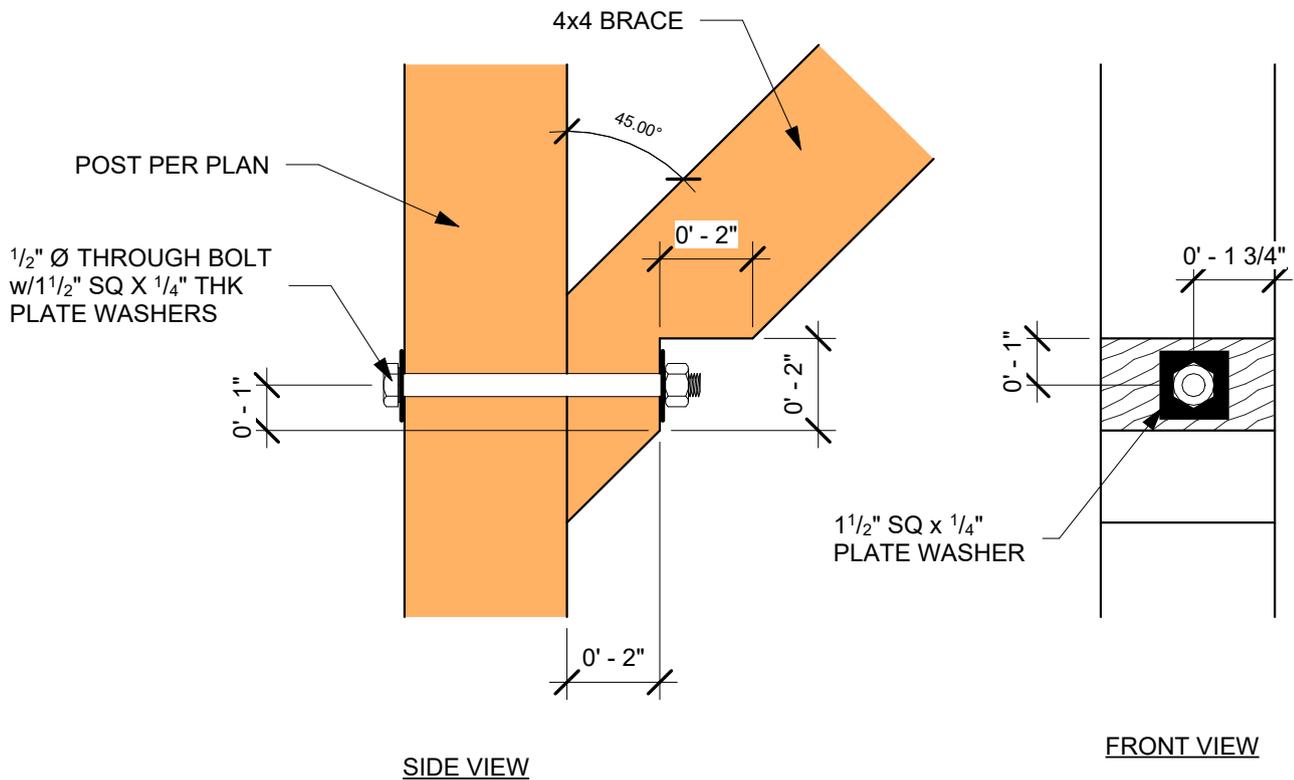

① Knee Brace Bolting Detail
3" = 1'-0"




www.sbcounty.gov


SB County
Detached
Carport

Additional Details

Project number	Project Number	A106
Date	Issue Date	
Drawn by	Author	Scale 3" = 1'-0"
Checked by	Checker	

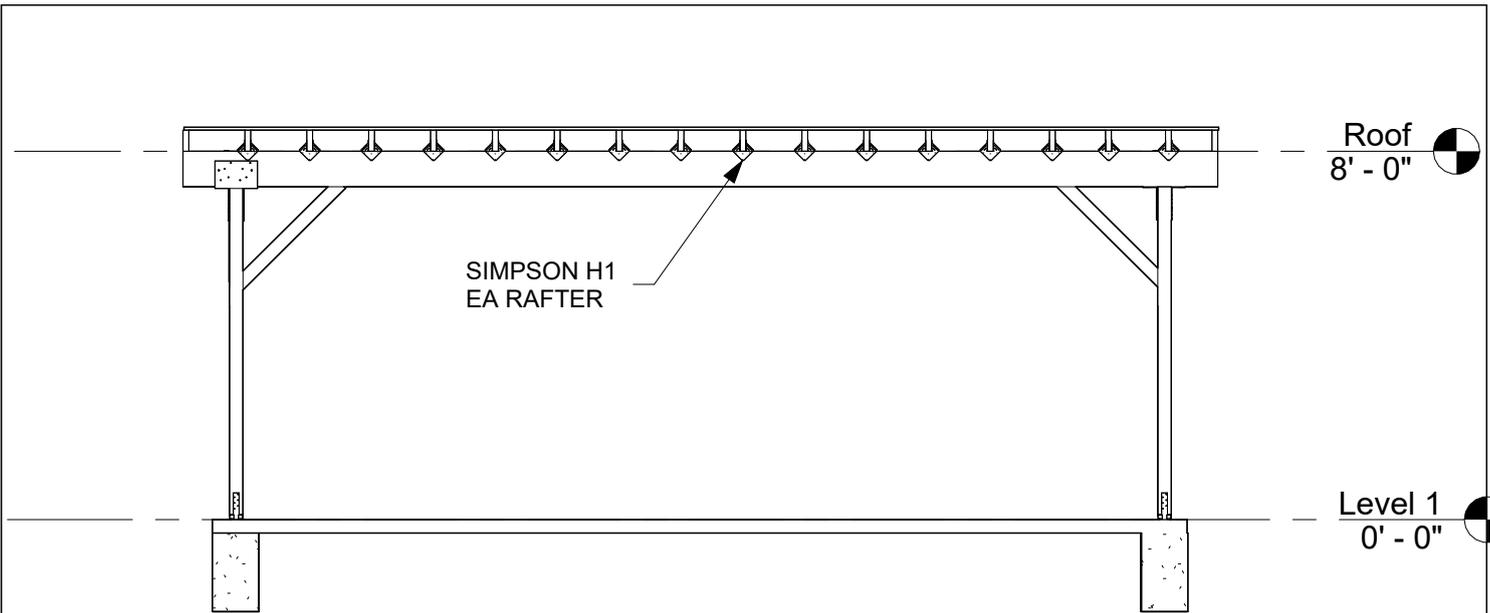

① South
1/4" = 1'-0"

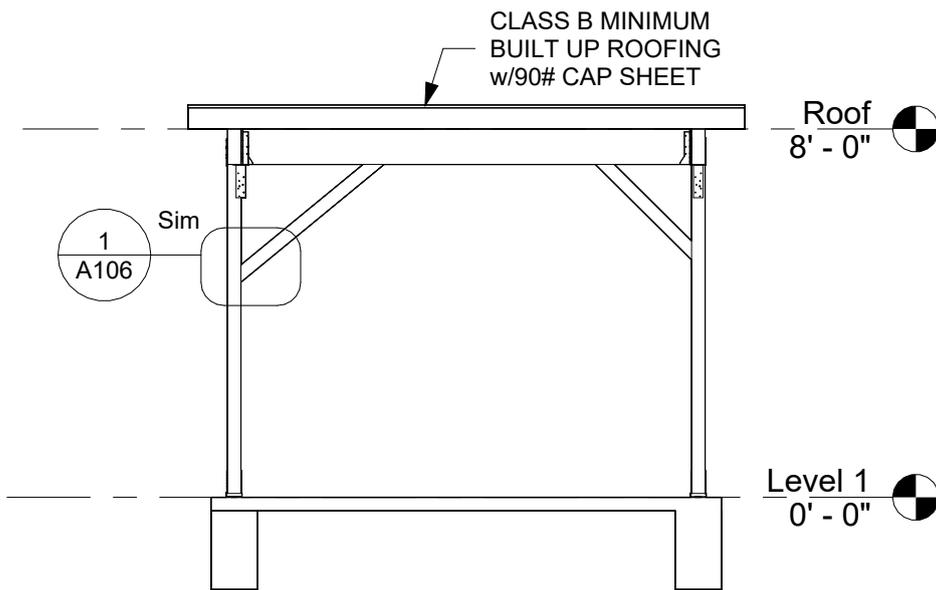

② East
1/4" = 1'-0"




www.sbcounty.gov

SB County Detached Carport

Elevations

Project number	Project Number	A107
Date	Issue Date	
Drawn by	Author	
Checked by	Checker	Scale 1/4" = 1'-0"

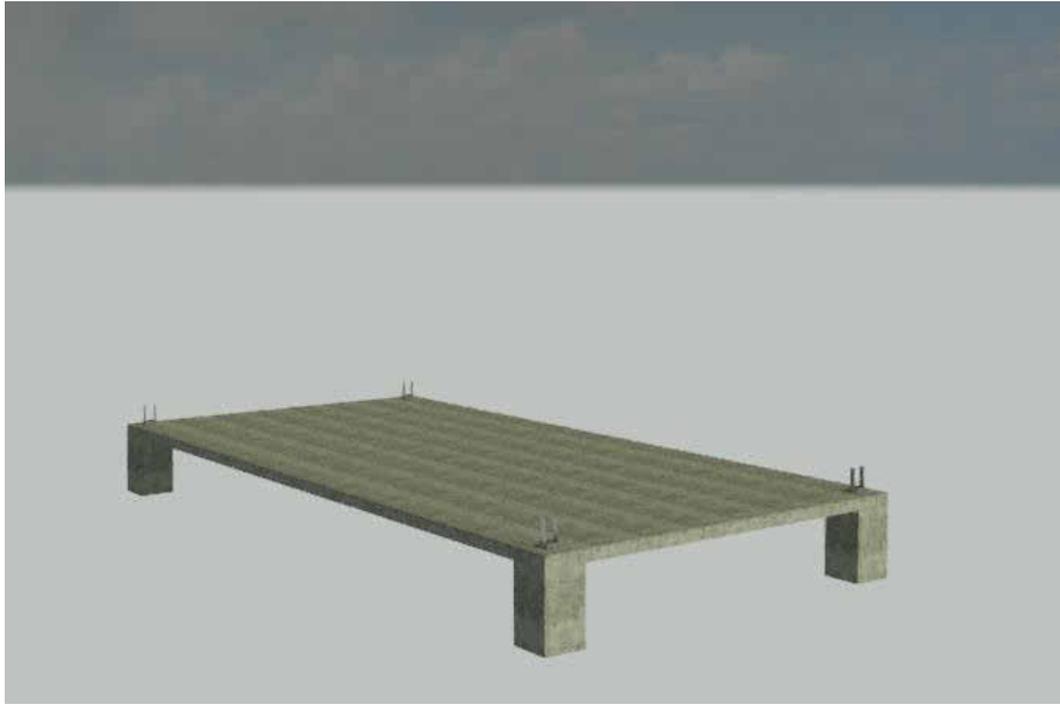

AFTER FOUNDATION INSPECTION PROJECT SHOULD LOOK LIKE THIS



COLUMNS AND BEAMS CONSTRUCTED WITH HARDWARE IN PLACE



www.sbcounty.gov

SB County Detached Carport

Construction Progress

Project number	Project Number	A108
Date	Issue Date	
Drawn by	Author	Scale
Checked by	Checker	



ROOF JOISTS INSTALLED



ROOF SHEATHING INSTALLED - FINAL INSPECTION



www.sbcounty.gov

SB County Detached Carport

Construction Progress

Project number	Project Number	A109
Date	Issue Date	
Drawn by	Author	Scale
Checked by	Checker	